



River Dance Planned Unit Development SKETCH SITE PLAN

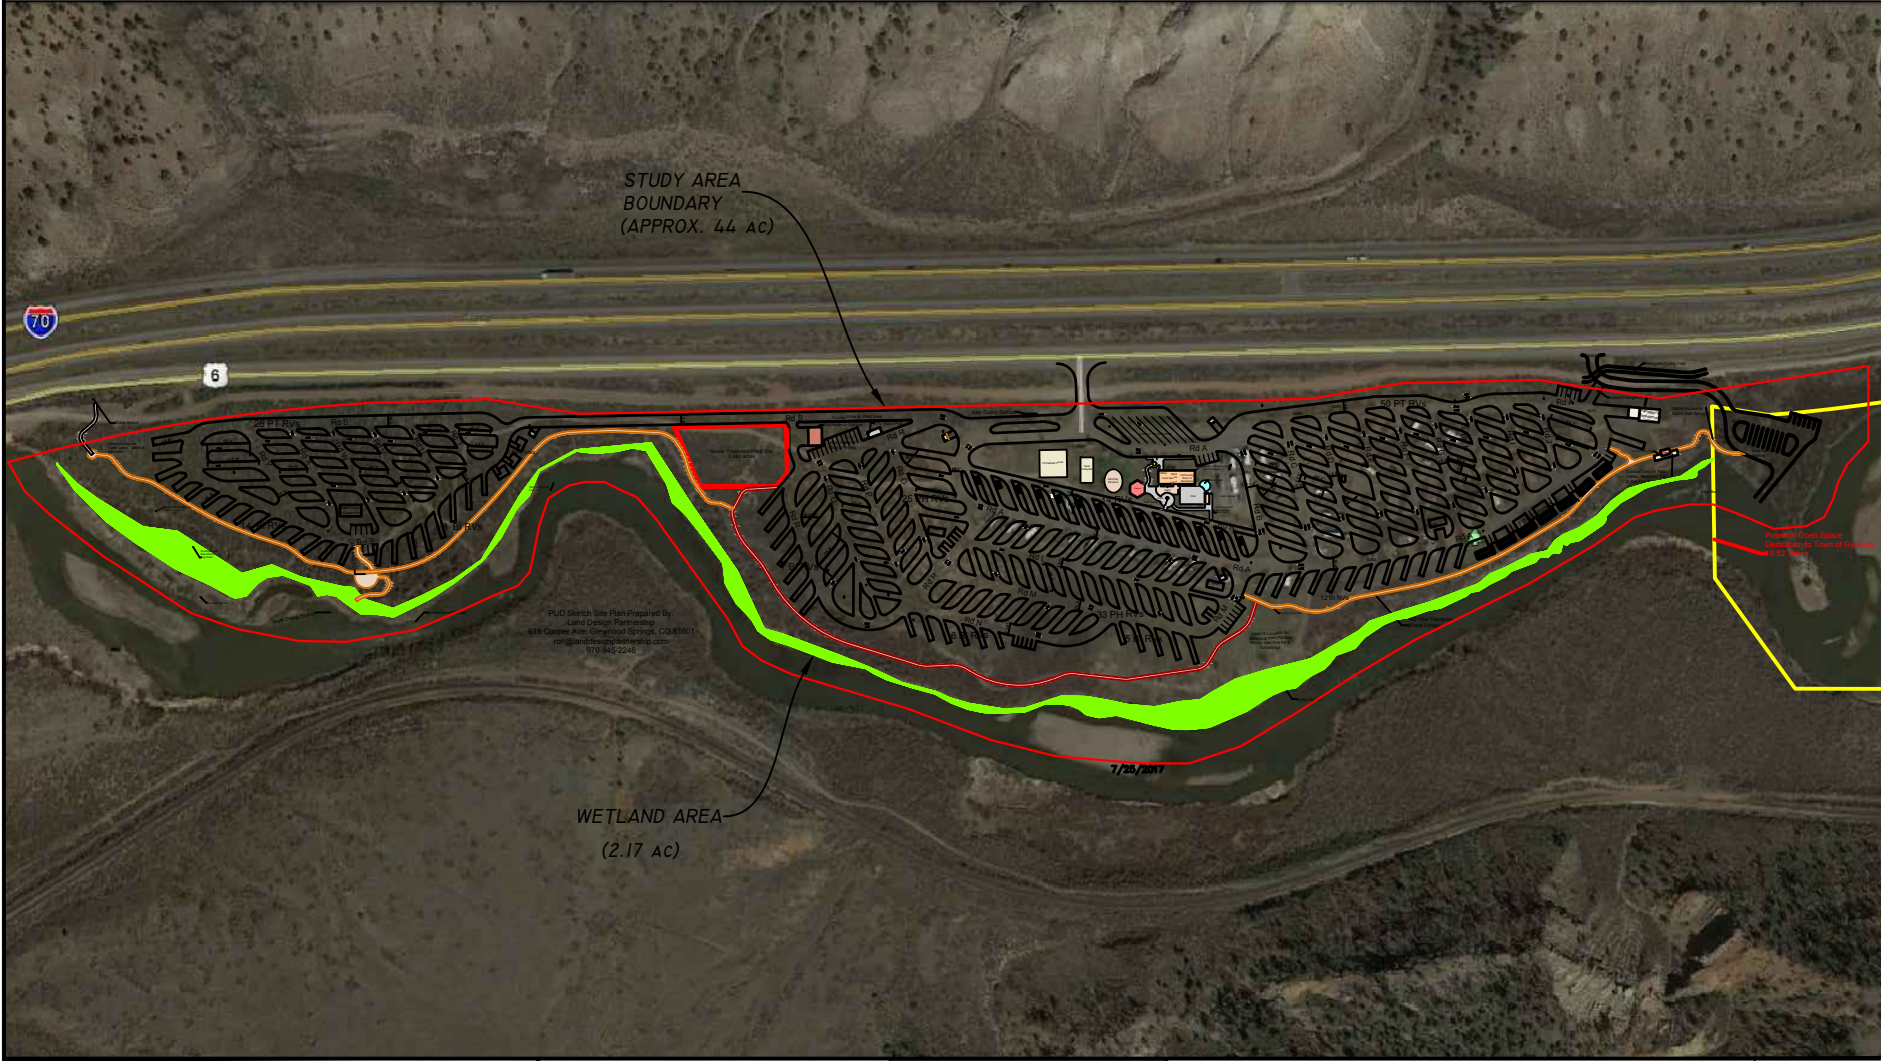

RIVER DANCE RV PARK SITE PLAN DETAIL

Environmental Solutions, Inc.
600 CR 216
Rifle, CO 81650
Phone: (970) 618-6841
Fax: (970) 625-1673
steve.dahmer@esinc.biz

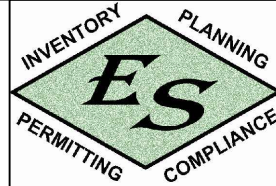

RIVER DANCE PUD EAGLE COUNTY

FIGURE NO.
2

File Name: RIVER DANCE	Job No: 296	CLIENT: LISTON
Drawn by: SDD	Aprvd by: SDD	